
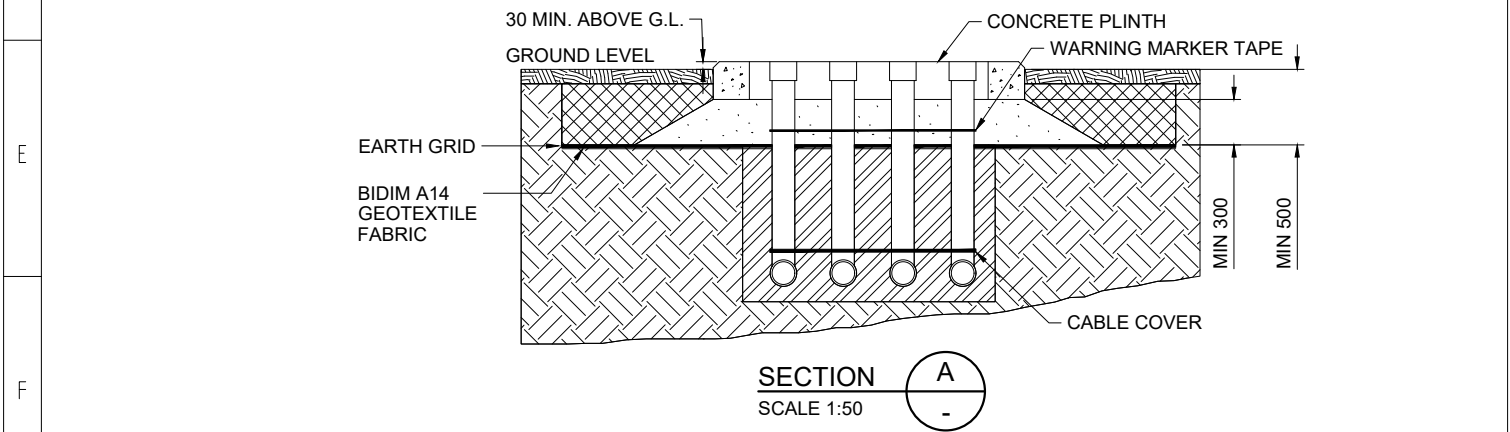


1	2	3	4	5
---	---	---	---	---

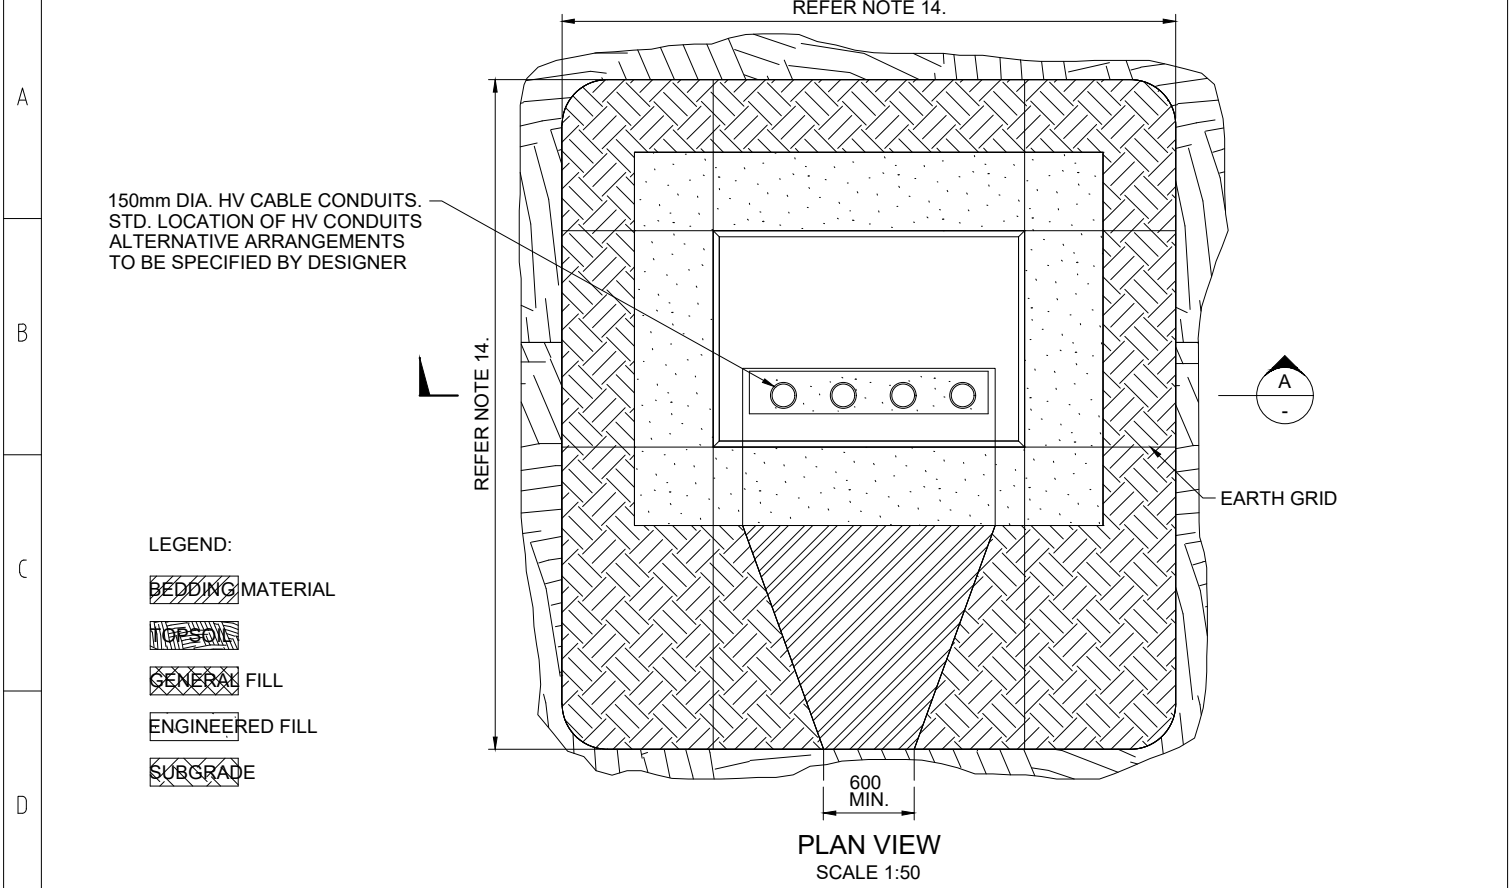

- NOTES**
1. THESE DRAWINGS SHALL BE READ IN CONJUNCTION WITH THE SPECIFICATION, MECHANICAL, CIVIL AND RELEVANT ENGINEERING STANDARDS, DOCUMENTS AND WITH OTHER SUCH WRITTEN INSTRUCTIONS AS MAY BE ISSUED.
 2. ALL EXCAVATION SHALL BE CARRIED OUT IN SUCH MANNER AS TO PRESERVE UNDISTURBED CONDITIONS AT THE UNDERSIDE OF THE COMPACTED FILL.
 3. THIS DESIGN IS ONLY SUITABLE WHERE SUBGRADE STRENGTH IS GREATER THAN OR EQUAL TO 126kPa ALLOWABLE BEARING PRESSURE OR DCP TEST RESULTS GREATER THAN OR EQUAL TO 3 BLOWS PER 100mm TO AS 1289.6.3.2.
 4. FOLLOWING EXCAVATION, CONDUCT DCP TESTS AT THE CORNERS AND IN THE MIDDLE OF THE SLAB. DCP TESTS SHALL BE CONDUCTED IN ACCORDANCE WITH RELEVANT AUSTRALIAN STANDARDS AND ALL TEST VALUES RECORDED AS EVIDENCE OF COMPLIANCE.
 5. BEDDING MATERIAL SHALL BE SAND (FREE OF GRAVEL/LARGER PARTICLES) PLACED AS CONTROLLED FILL & COMPACTED IN LAYERS LESS THAN 200mm THICK WITHIN A DEFINED MOISTURE RANGE BY SUITABLE EQUIPMENT. COMPACTION SHALL SATISFY THE REQUIREMENTS OF AS 2566.1.
 6. ENGINEERED FILL SHALL COMPLY WITH DEPARTMENT OF STATE GROWTH (DSG), ROADWORKS SPECIFICATION R40 (PAVEMENT BASE 'A').
 7. COMPACTED ENGINEERING FILL SHALL BE PLACED AND COMPACTED IN ACCORDANCE WITH DSG SPECIFICATION R40.
 8. MINOR IMPERFECTIONS IN THE SURFACE OF THE ENGINEERED FILL OF UP TO ± 10 mm SHALL BE FILLED AND SCREEDED WITH BEDDING SAND TO ACHIEVE A LEVEL SURFACE.
 9. FOR PLINTH DETAILS REFER TO KS-341.
 10. FOR EARTH GRID DETAILS REFER TO KS-344.
 11. FOR CONDUIT DETAILS REFER TO KS-345.
 12. UNDERGROUND TRENCH ARRANGEMENTS TO BE COMPLIANT WITH UNDERGROUND DESIGN STANDARD.
 13. TRENCH AND CONDUIT DIRECTION SHALL BE DETERMINED BY THE DESIGNER.
 14. FOR DETAILED DIMENSIONS REFER TO KS-344.

A L T E R A T I O N S		O R I G I N A L I S S U E		R E V I S E D N O T E S F O R H V C O N D U I T S		TasNetworks		© Tasmanian Networks PTY. LTD. trading as TasNetworks ABN: 24 167 357 299		NO PART OF THIS DRAWING MAY BE REPRODUCED, STORED IN A RETRIEVAL SYSTEM IN ANY FORM, OR TRANSMITTED BY ANY MEANS WITHOUT THE PRIOR PERMISSION OF TASNETWORKS	
REV B		PROJECT		DESIGNED BY C5 PRO-SOLUTIONS		TasNetworks		TITLE		SCALE	
F. POINTE		ENGINEERED		DATE		DRAWN BY C5 PRO-SOLUTIONS		SWITCHING STATION CIVIL FOUNDATION 3-4 RMU		1:50	
26/06/2017		DATE		27/05/2024		DATE		KS-346 - - -		A4	
27/05/2024		DATE		27/05/2024		DATE		REVISION		C	
27/05/2024		DATE		27/05/2024		DATE		DATE APPROVED		05/02/2016	
